

Plan

Remove sign and post

Works

LEGEND

	Existing No Waiting 'At Any Time'
	Existing No Waiting, Mon-Sat, 8am-6pm
	Removal of No Waiting 'At Any Time'

revision					
Drawn	Checked	Dwg.No.	Project No.	Scale	Date
S.S		1	T15-03-07	NTS	03.04.15

Dundee City Council
 (Western Area, Dundee)
 (Waiting and Loading Restrictions) (Review)
 Order 2015





City Development Department
 Dundee House, 50 North Lindsay Street, Dundee DD1 1QE

Prepared by the Dundee City Council on behalf of the Dundee City Council. Dundee City Council, Dundee, Scotland. Dundee City Council, Dundee, Scotland.

Plan

WALTON STREET

BROOK STREET

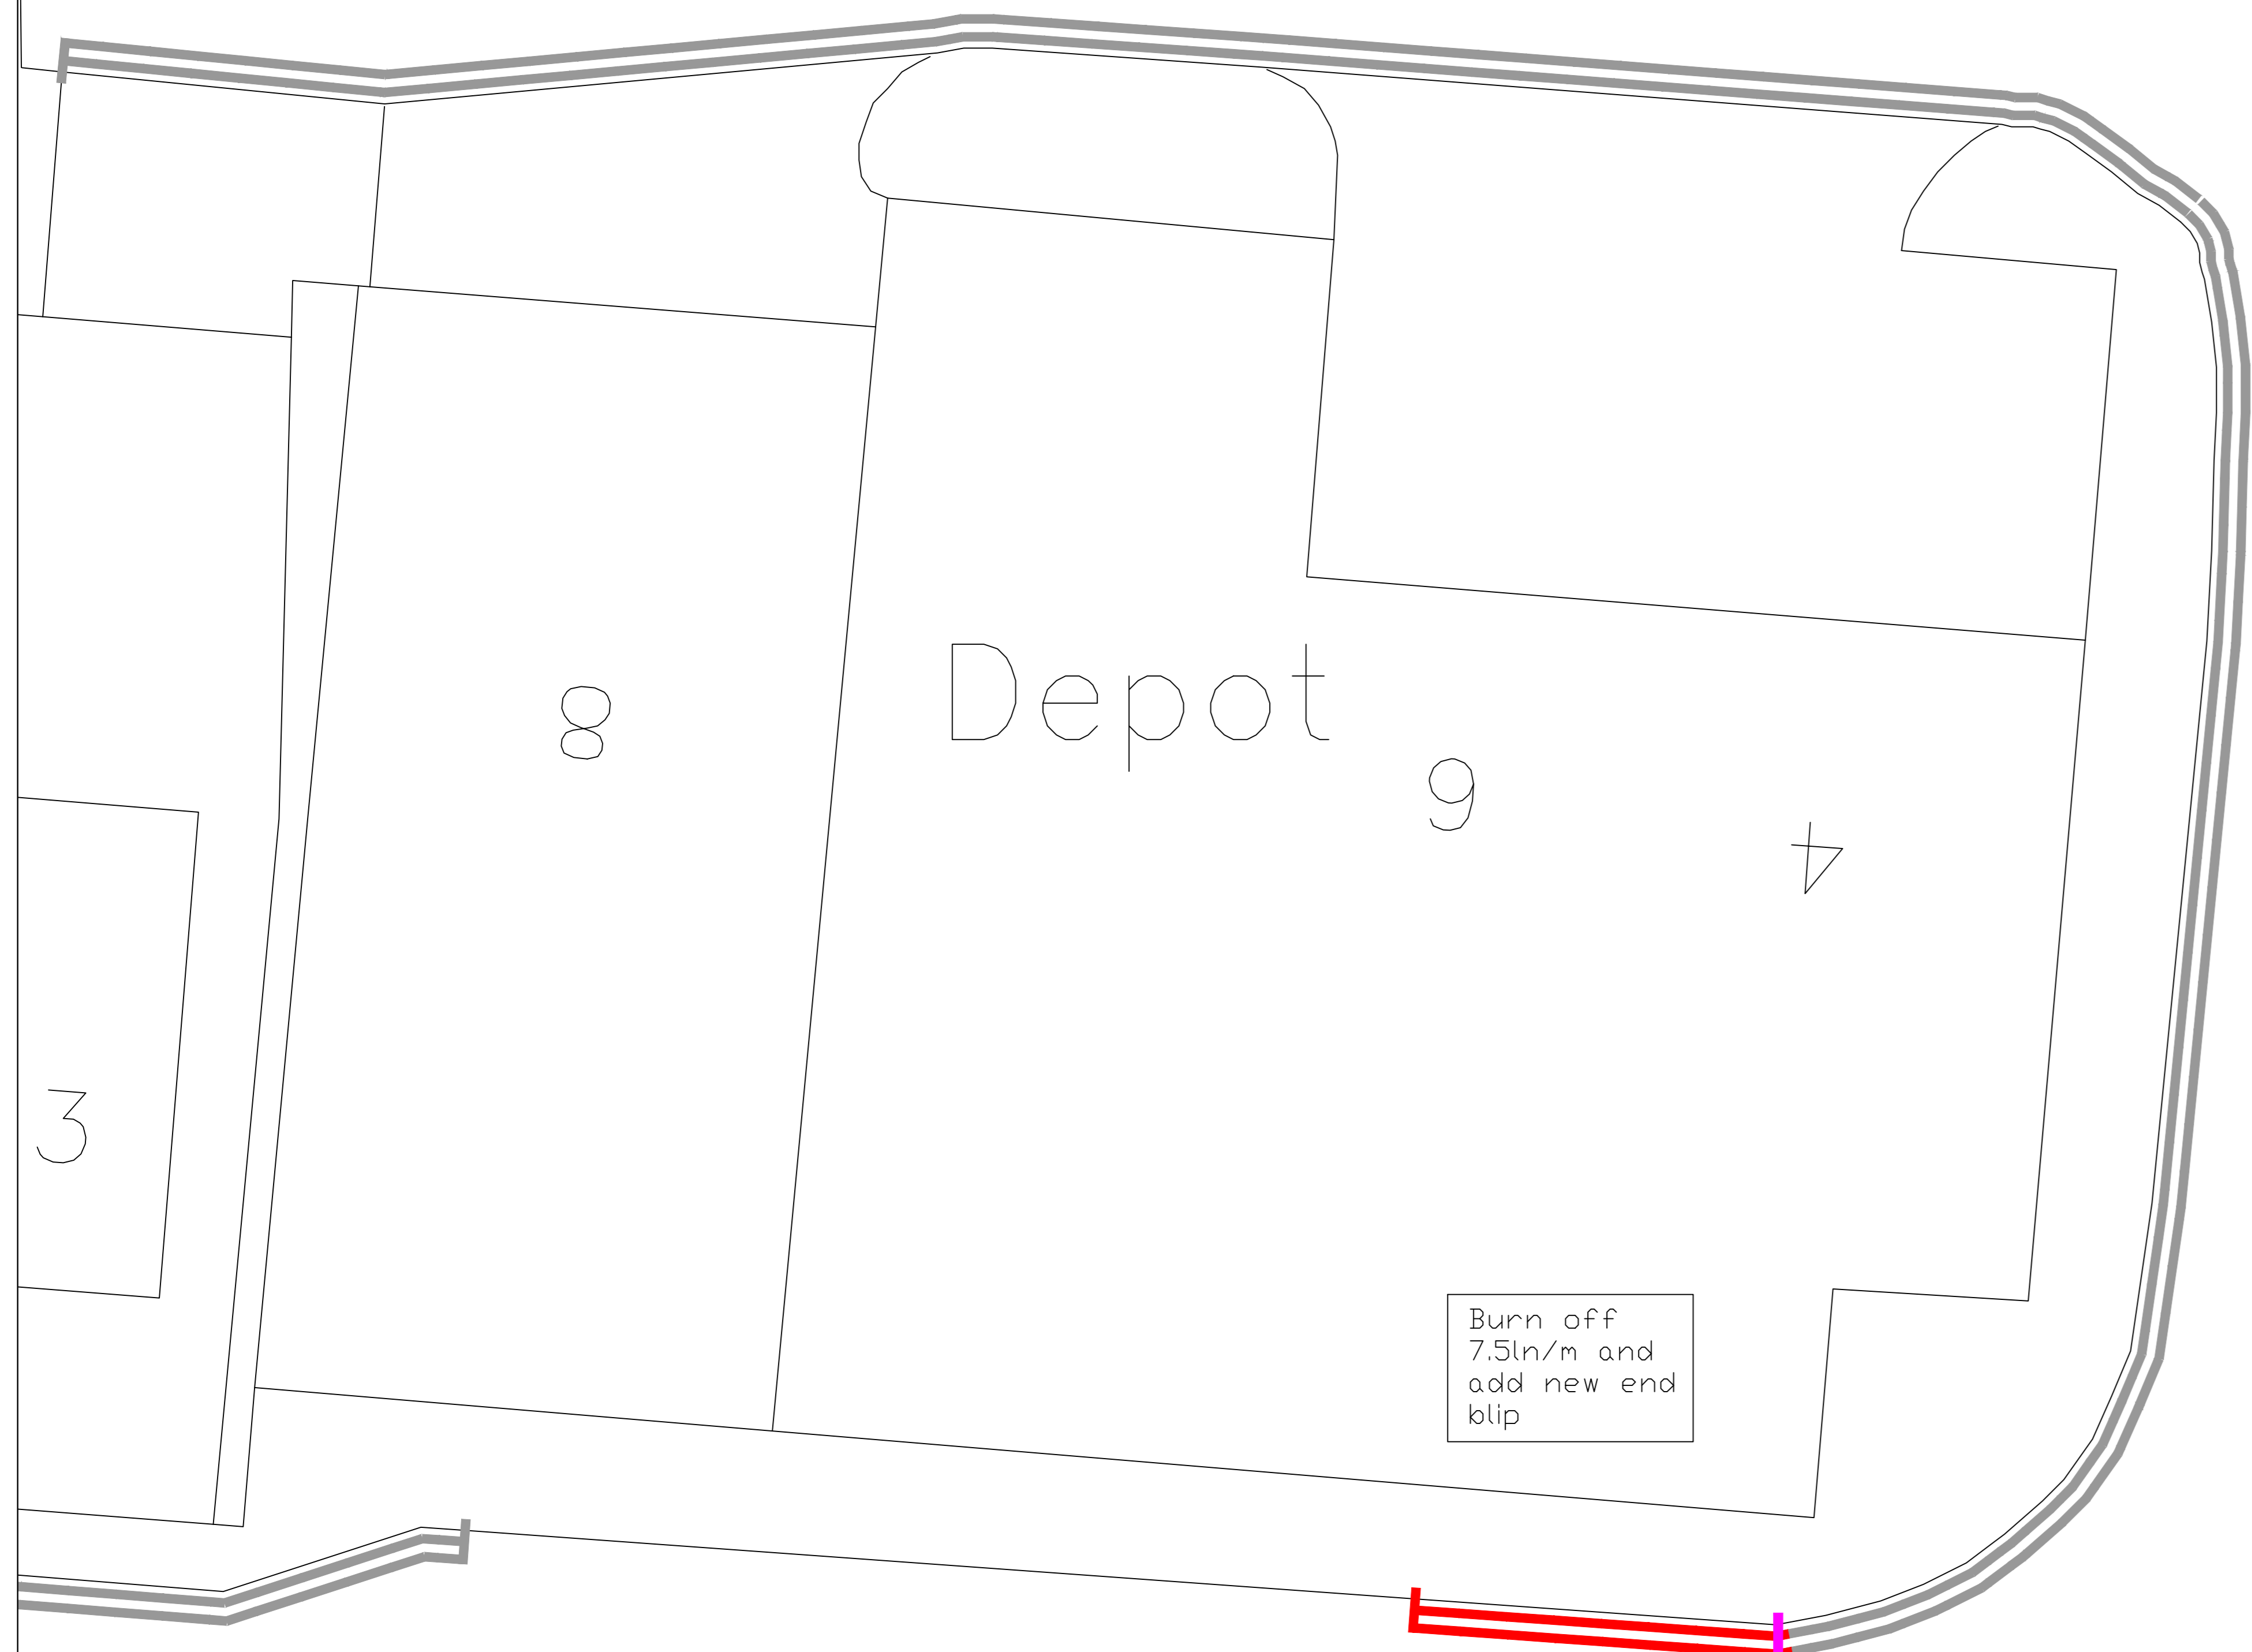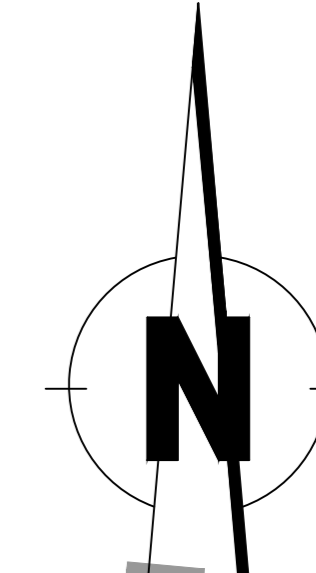

LARCH STREET

7.5 ln/m

18.00 ln/m

LARCH STREET

URQUHART STREET

LEGEND

Existing No Waiting 'At Any Time'

Removal of No Waiting 'At Any Time'

revision					
Drawn	Checked	Drg.No.	Project No.	Scale	Date
S.S		2	T15-03-07	NTS	03.04.15



Dundee City Council
(Western Area, Dundee)
(Waiting and Loading Restrictions) (Review)
Order 2015



City Development Department

City Development Department, Director Mike Galloway
Dundee House, 50 North Lindsay Street, Dundee DD1 1QE

Plan

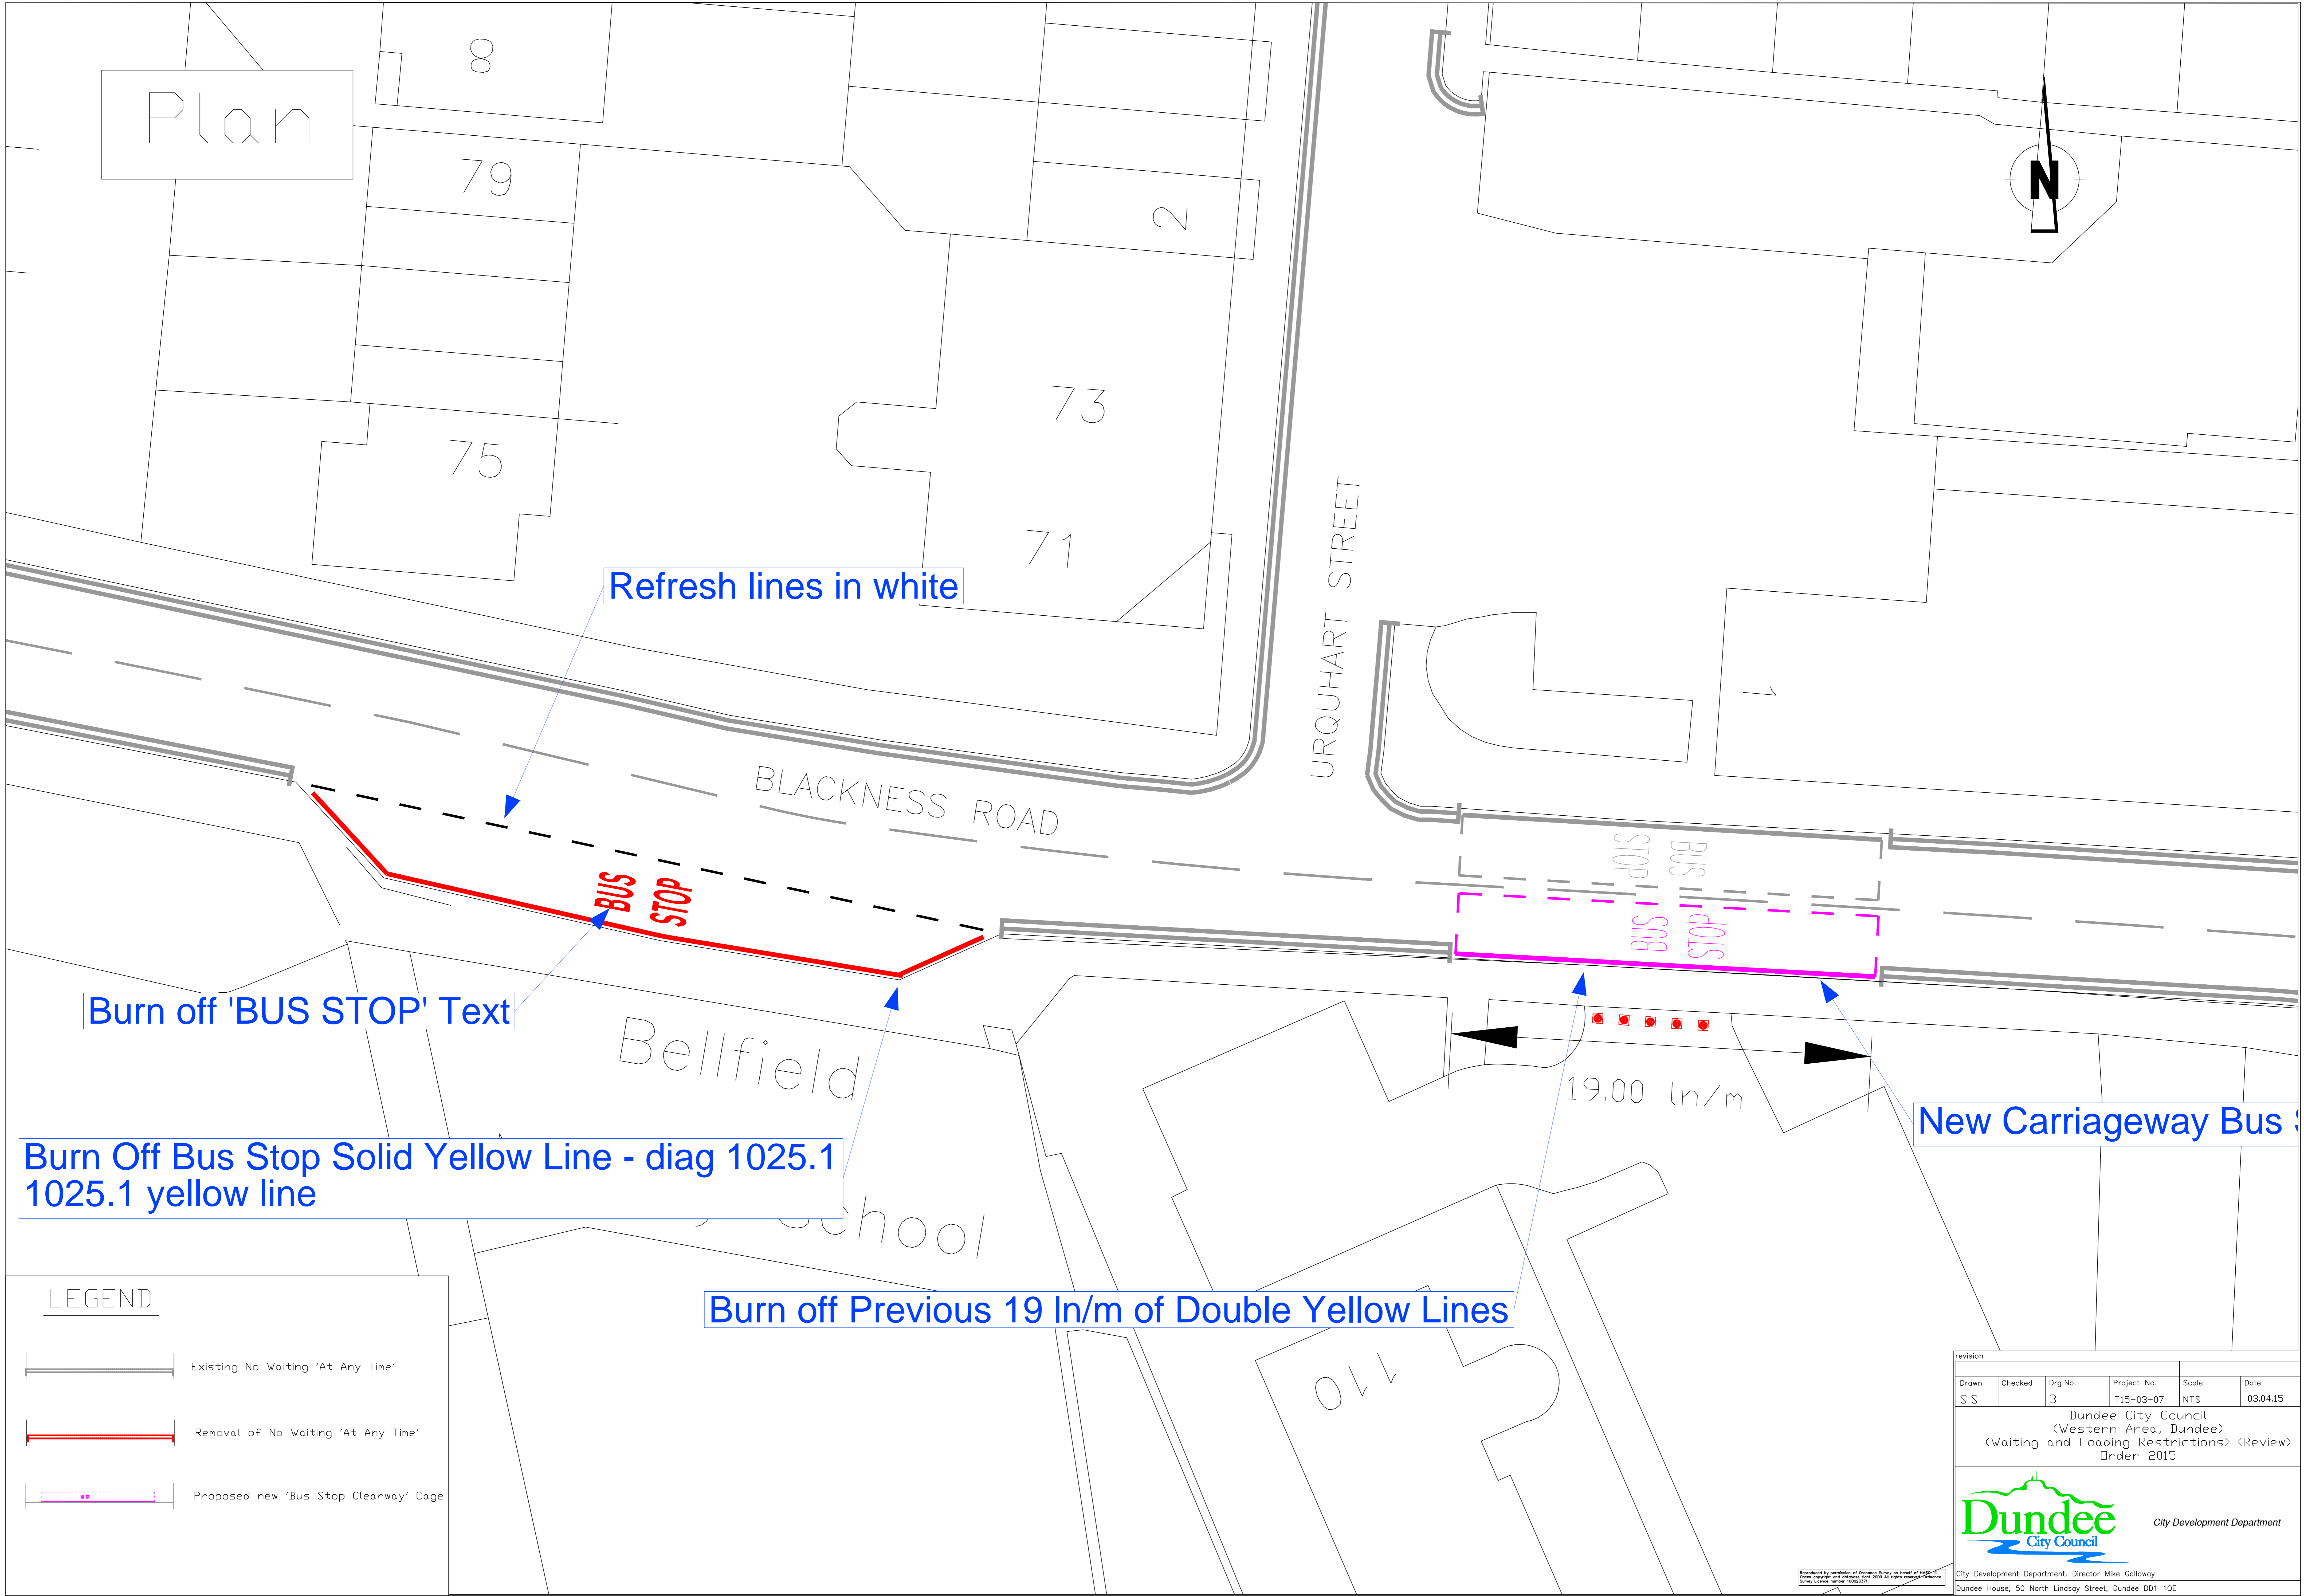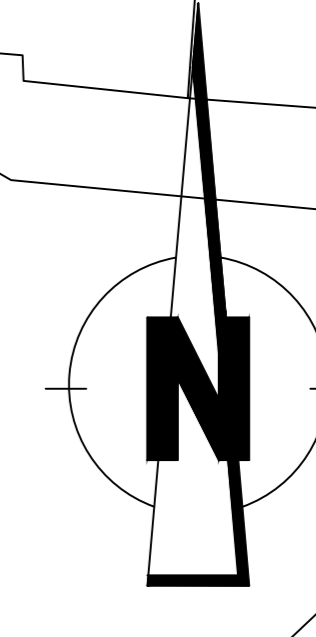

Refresh lines in white

Burn off 'BUS STOP' Text

Burn Off Bus Stop Solid Yellow Line - diag 1025.1
1025.1 yellow line

Burn off Previous 19 In/m of Double Yellow Lines

New Carriageway Bus Stop

LEGEND

- Existing No Waiting 'At Any Time'
- Removal of No Waiting 'At Any Time'
- Proposed new 'Bus Stop Clearway' Cage


revision					
Drawn	Checked	Dwg.No.	Project No.	Scale	Date
S.S		3	T15-03-07	NTS	03.04.15

Dundee City Council
 (Western Area, Dundee)
 (Waiting and Loading Restrictions) (Review)
 Order 2015



City Development Department, Director Mike Galloway
 Dundee House, 50 North Lindsay Street, Dundee DD1 1QE

Plan

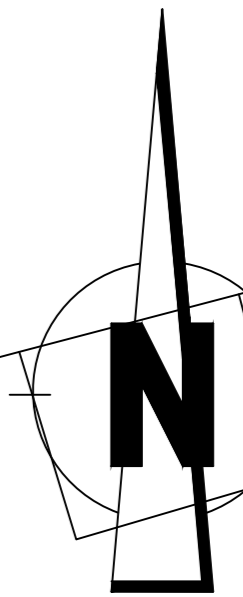

Burn Off Double Yellow Line - diag 1018.1 and add new End Blip

ROSEFIELD STREET

EI Sub Sta

179a

5.00 m/m

PH

ROSEFIELD PLACE

BLACKNESS ROAD

201

199

189

179

191

185

193

187

181

216

212

208

206

202

200

196

194

198

190

192

101

204

3

LEGEND

- Existing No Waiting 'At Any Time'
- Removal of No Waiting 'At Any Time'
- Existing Peak Hour Loading Ban



revision					
Drawn	Checked	Drg.No.	Project No.	Scale	Date
S.S		4	T15-03-07	NTS	03.04.15

Dundee City Council
(Western Area, Dundee)
(Waiting and Loading Restrictions) (Review)
Order 2015

City Development Department

City Development Department, Director Mike Galloway
Dundee House, 50 North Lindsay Street, Dundee DD1 1QE

Burn Off Double Yellow Line - diag 1018.1 and add new End Blip

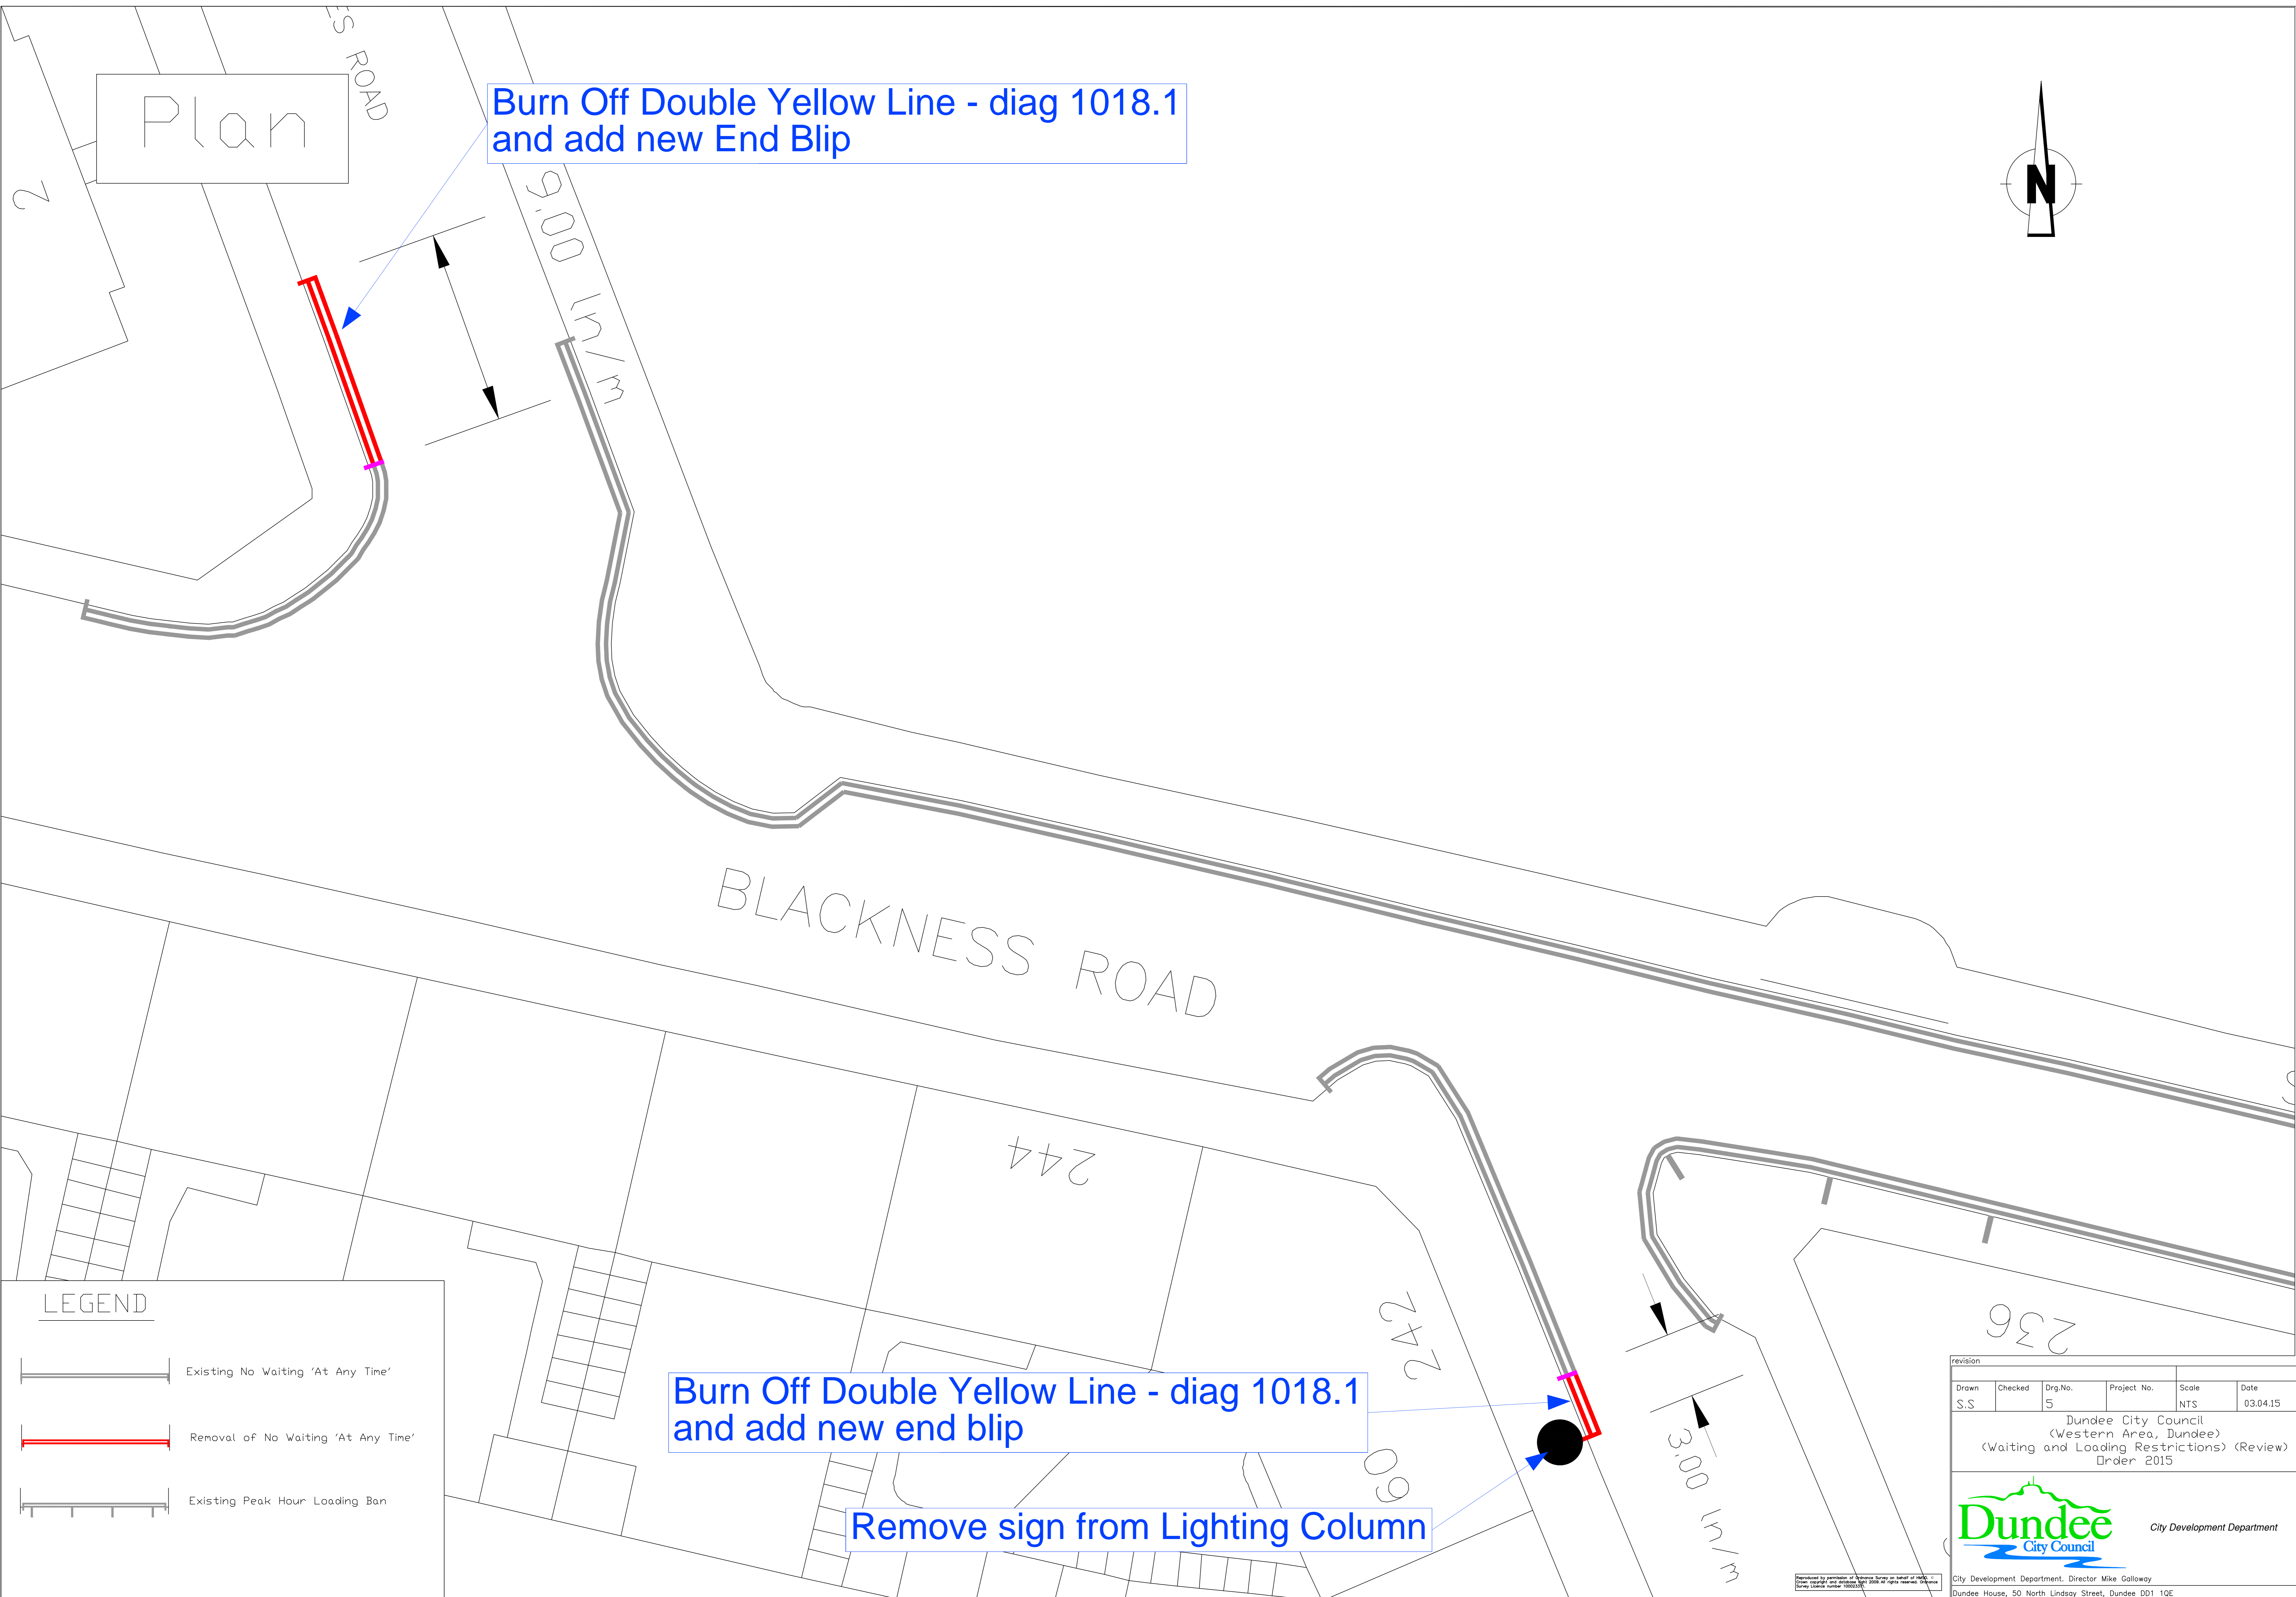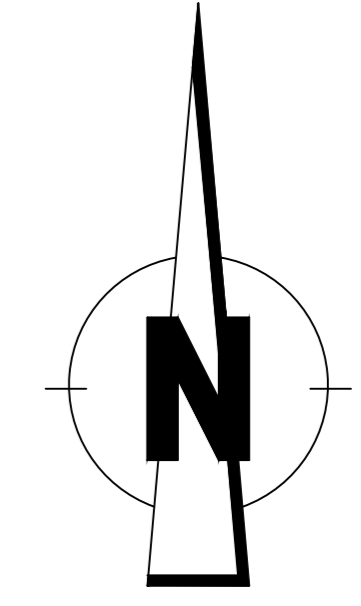

Burn Off Double Yellow Line - diag 1018.1 and add new end blip

Remove sign from Lighting Column

LEGEND

	Existing No Waiting 'At Any Time'
	Removal of No Waiting 'At Any Time'
	Existing Peak Hour Loading Ban


revision					
Drawn	Checked	Dwg.No.	Project No.	Scale	Date
S.S		5		NTS	03.04.15

Dundee City Council
(Western Area, Dundee)
(Waiting and Loading Restrictions) (Review)
Order 2015







City Development Department, Director Mike Galloway
Dundee House, 50 North Lindsay Street, Dundee DD1 1QE

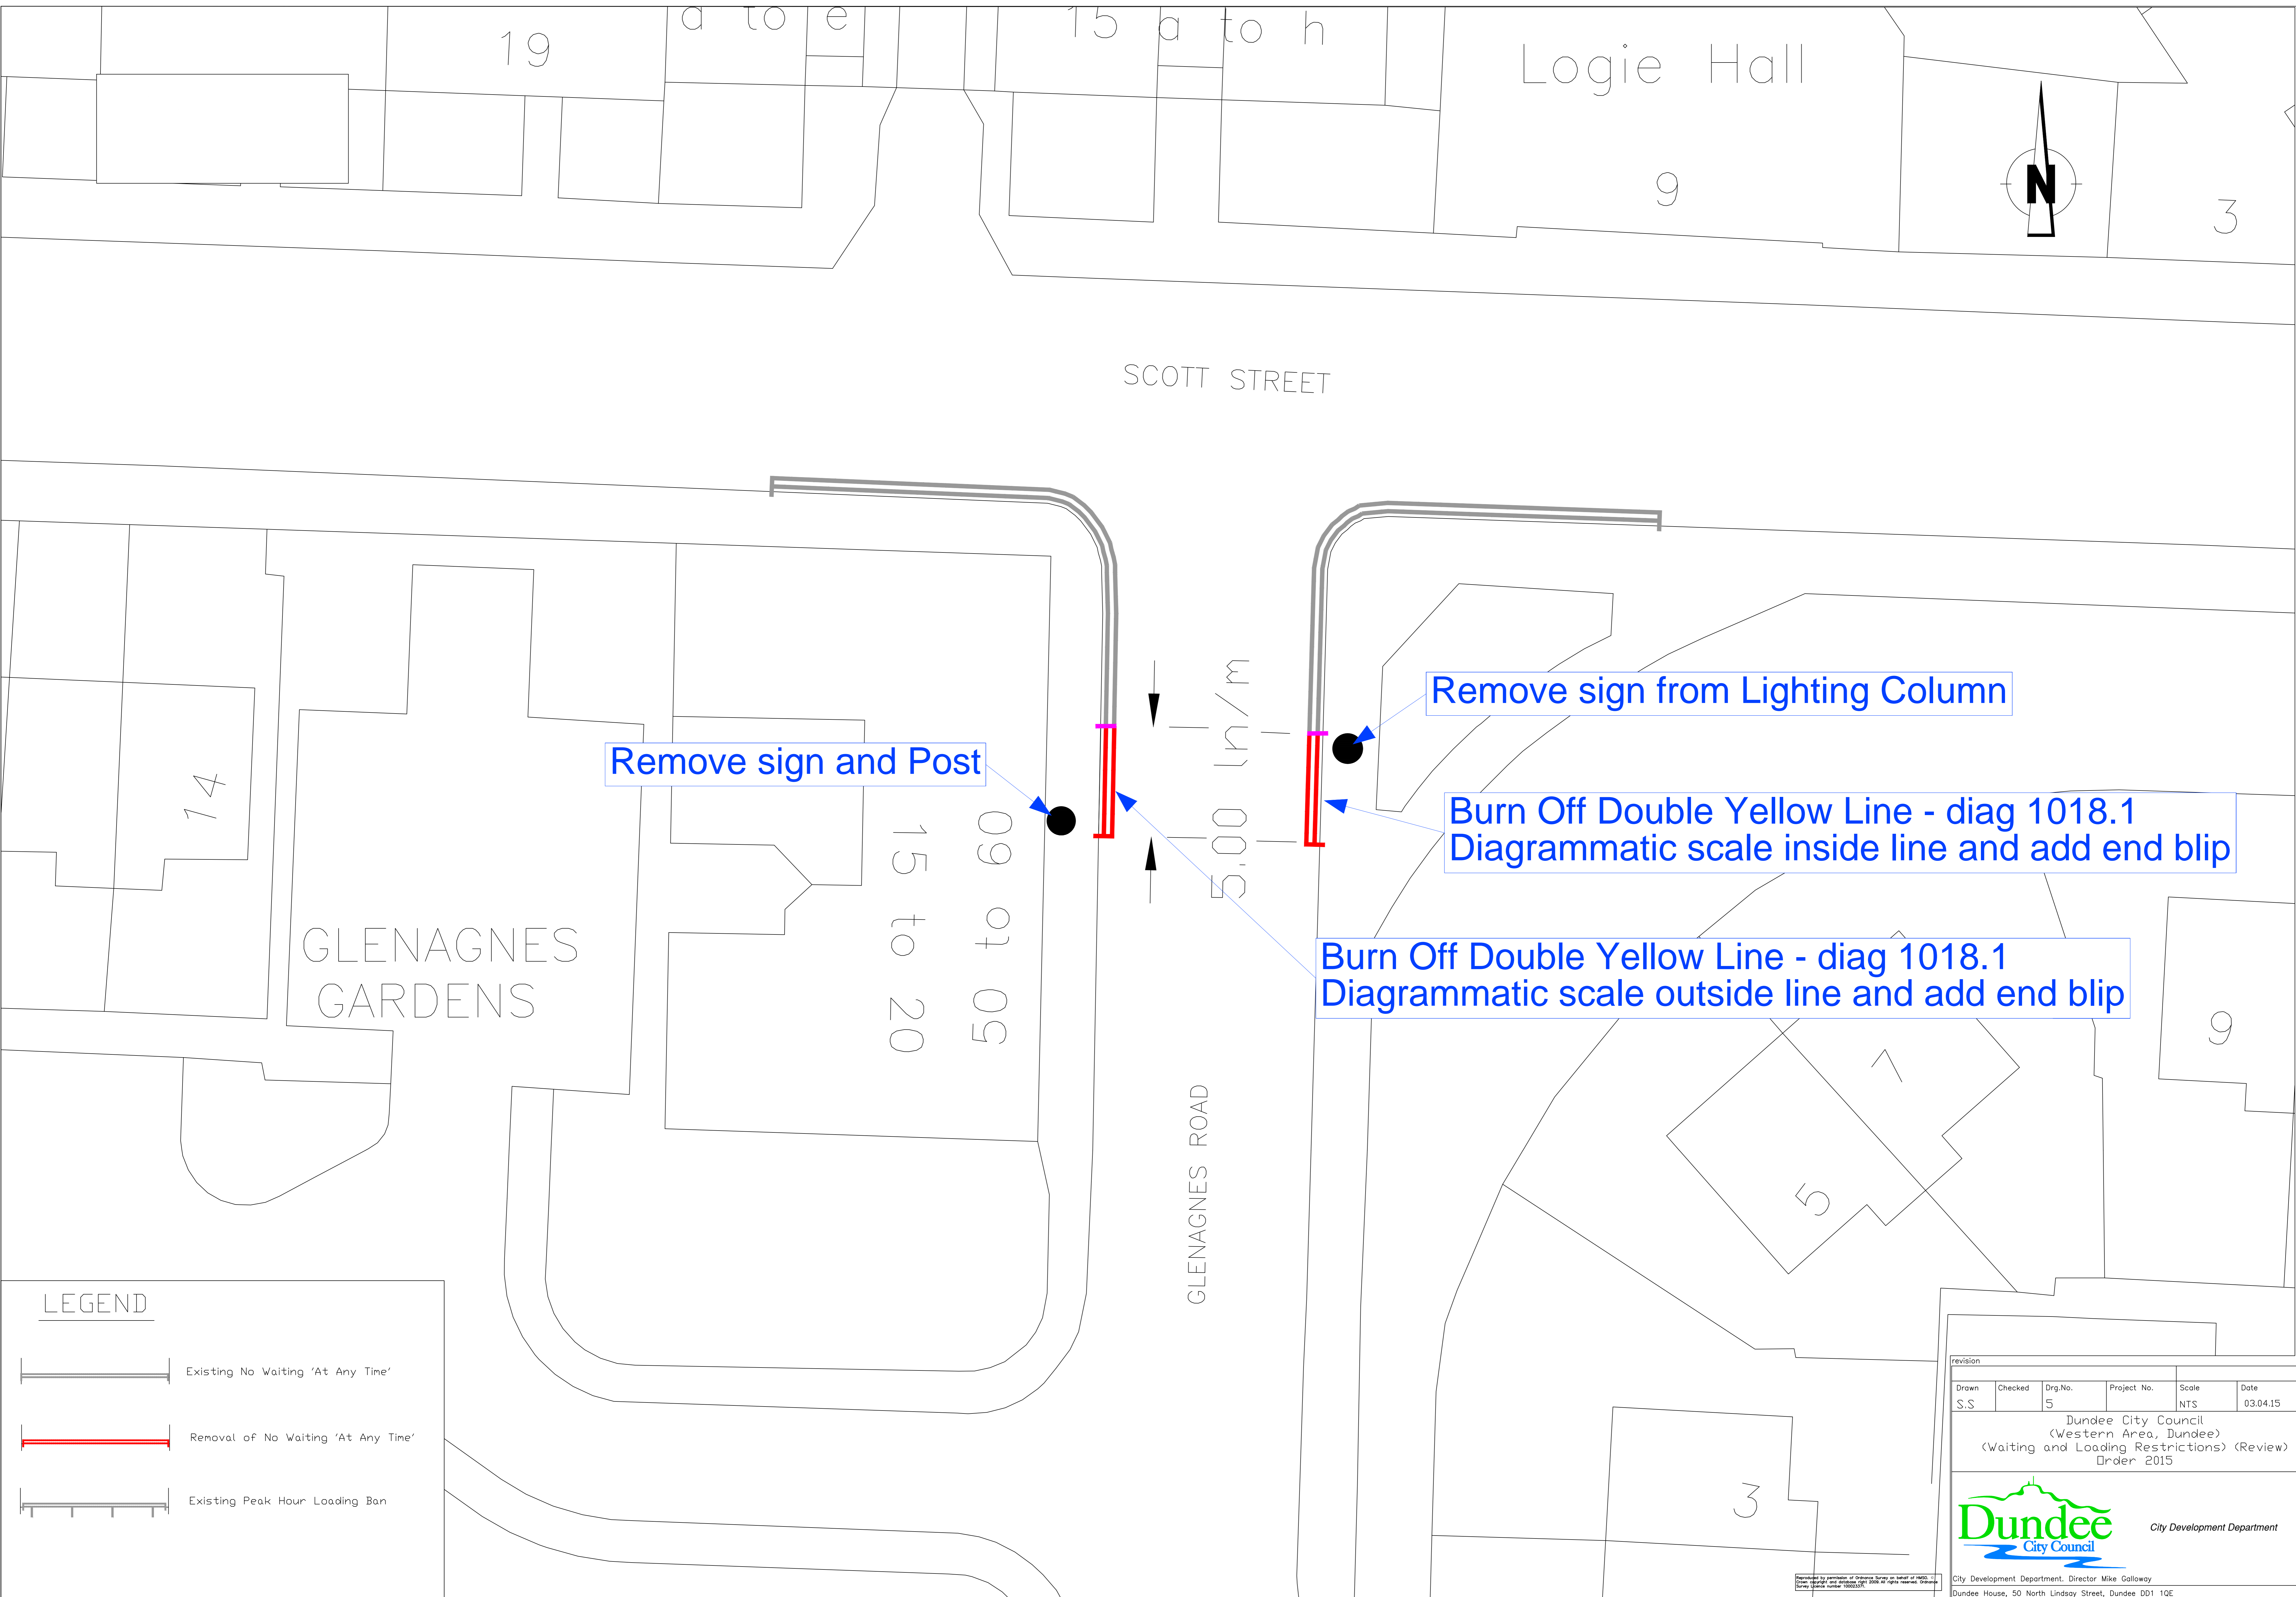Copyright © 2015 Dundee City Council





LEGEND

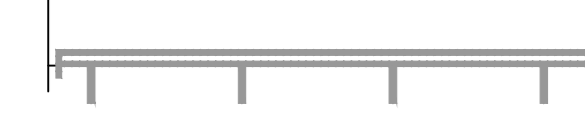-  Existing No Waiting 'At Any Time'
-  Removal of No Waiting 'At Any Time'
-  Existing Peak Hour Loading Ban

revision					
Drawn	Checked	Dwg.No.	Project No.	Scale	Date
S.S		5		NTS	03.04.15
Dundee City Council (Western Area, Dundee) (Waiting and Loading Restrictions) (Review) Order 2015					
			City Development Department		
<small>Copyright © 2015 Dundee City Council. All rights reserved. Dundee City Council, Dundee, Scotland. Dundee City Council, Dundee, Scotland. Dundee City Council, Dundee, Scotland.</small>					
City Development Department, Director Mike Galloway Dundee House, 50 North Lindsay Street, Dundee DD1 1QE					

Plan

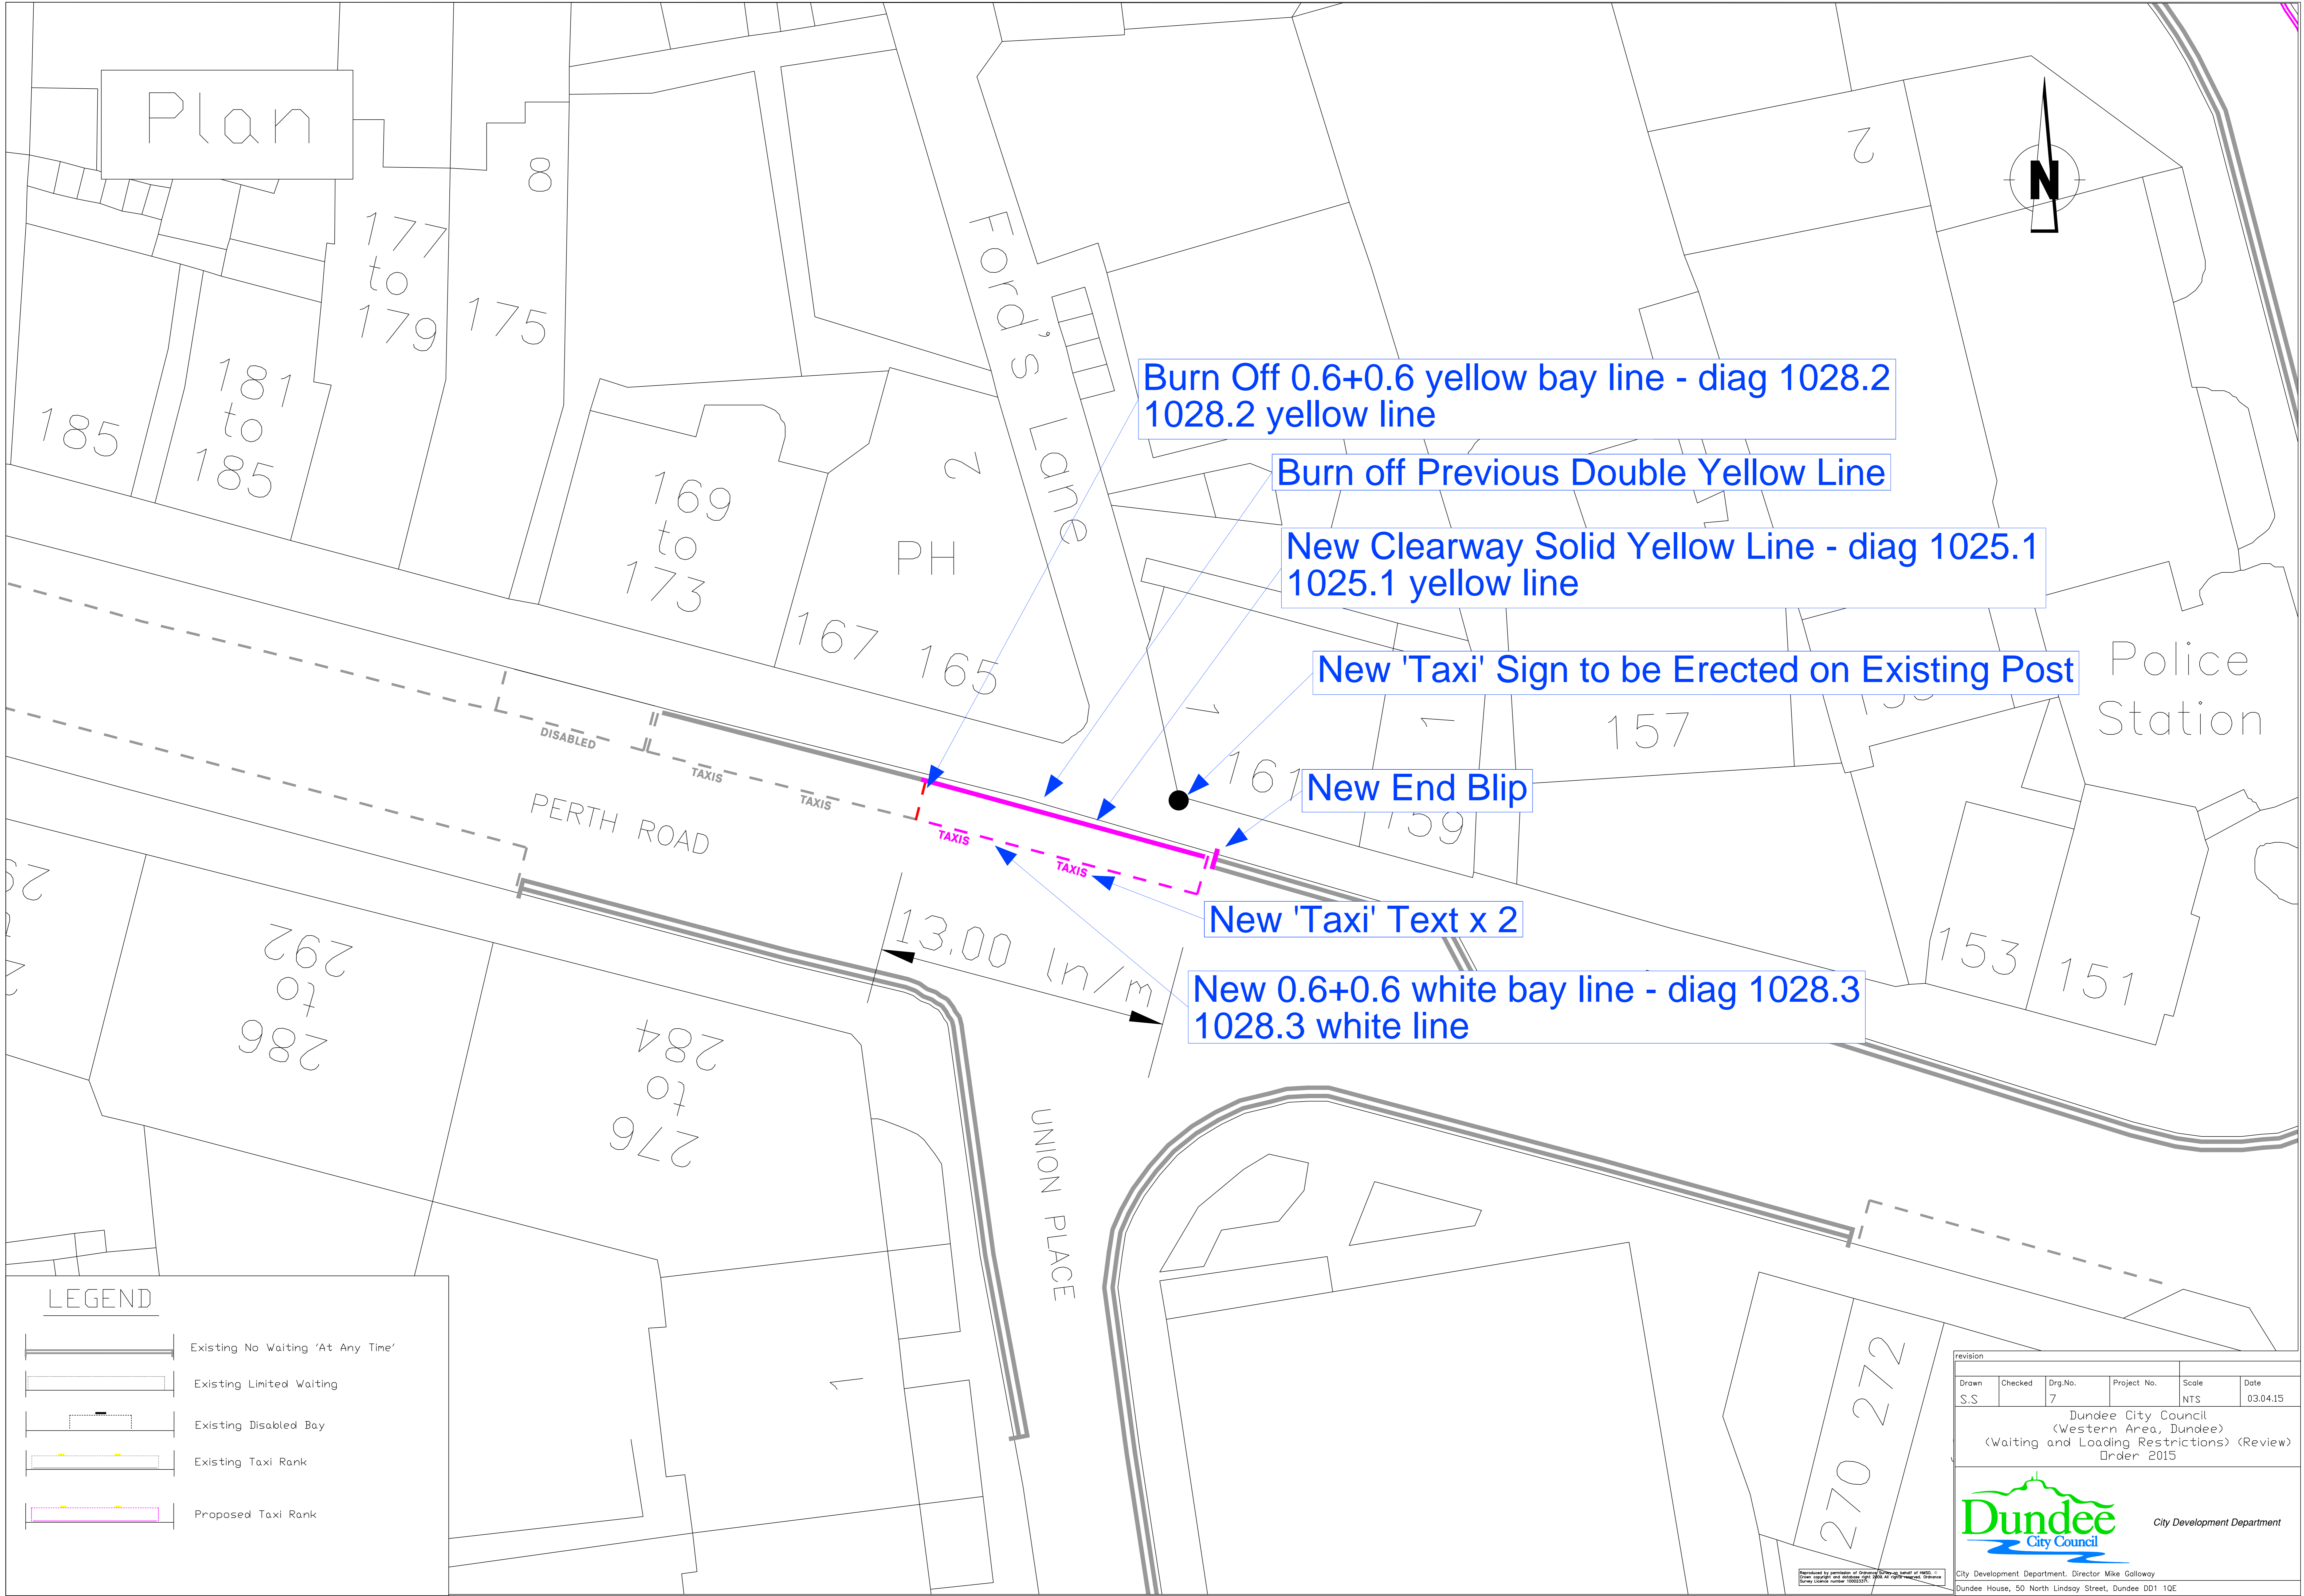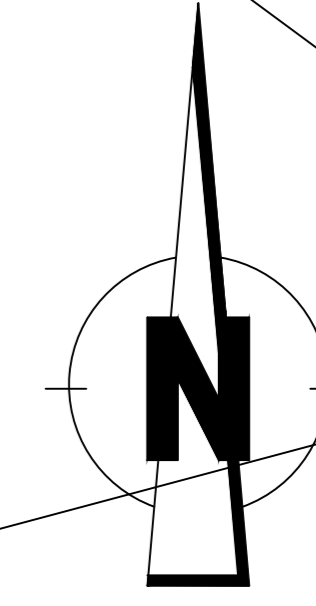

Burn Off 0.6+0.6 yellow bay line - diag 1028.2
1028.2 yellow line

Burn off Previous Double Yellow Line

New Clearway Solid Yellow Line - diag 1025.1
1025.1 yellow line

New 'Taxi' Sign to be Erected on Existing Post

New End Blip

New 'Taxi' Text x 2

New 0.6+0.6 white bay line - diag 1028.3
1028.3 white line

13.00 ln/m

LEGEND

- Existing No Waiting 'At Any Time'
- Existing Limited Waiting
- Existing Disabled Bay
- Existing Taxi Rank
- Proposed Taxi Rank

revision					
Drawn	Checked	Dwg.No.	Project No.	Scale	Date
S.S		7		NTS	03.04.15


Dundee City Council
(Western Area, Dundee)
(Waiting and Loading Restrictions) (Review)
Order 2015



City Development Department

City Development Department, Director Mike Galloway
Dundee House, 50 North Lindsay Street, Dundee DD1 1QE

Plan

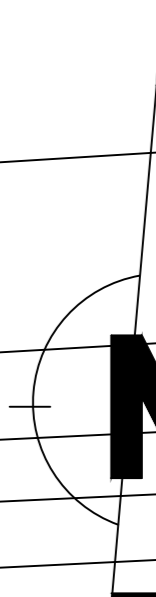

Burn Off Double Yellow Line - diag 1018.1 and add end blip

25

23

PERTH ROAD

10.00 ln/m

152

150b

8

26

2 to 24

150

142 to 148

140

PH

LEGEND

Existing No Waiting 'At Any Time'

Removal of No Waiting 'At Any Time'

revision					
Drawn	Checked	Dwg.No.	Project No.	Scale	Date
S.S		8		NTS	03.04.15

Dundee City Council
(Western Area, Dundee)
(Waiting and Loading Restrictions) (Review)
Order 2015




City Development Department

City Development Department, Director Mike Galloway
Dundee House, 50 North Lindsay Street, Dundee DD1 1QE

Prepared by: [unreadable] on behalf of [unreadable]
Drawn: [unreadable] on behalf of [unreadable]

Plan

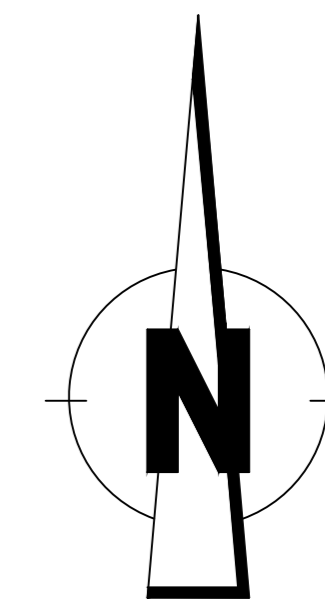

17 to 25
25

ROSEANGLE

Burn off
10ln/m and
add new end
blip

SEABRAES COURT

LEGEND

Existing No Waiting 'At Any Time'

Removal of No Waiting 'At Any Time'

revision					
Drawn	Checked	Dwg.No.	Project No.	Scale	Date
S.S		9		NTS	03.04.15

Dundee City Council
(Western Area, Dundee)
(Waiting and Loading Restrictions) (Review)
Order 2015





City Development Department

City Development Department, Director Mike Galloway
Dundee House, 50 North Lindsay Street, Dundee DD1 1QE

Prepared by the Traffic & Transportation Section on behalf of the City Council. Dundee House, Dundee DD1 1QE. All rights reserved. 03/04/15.

Plan

Works

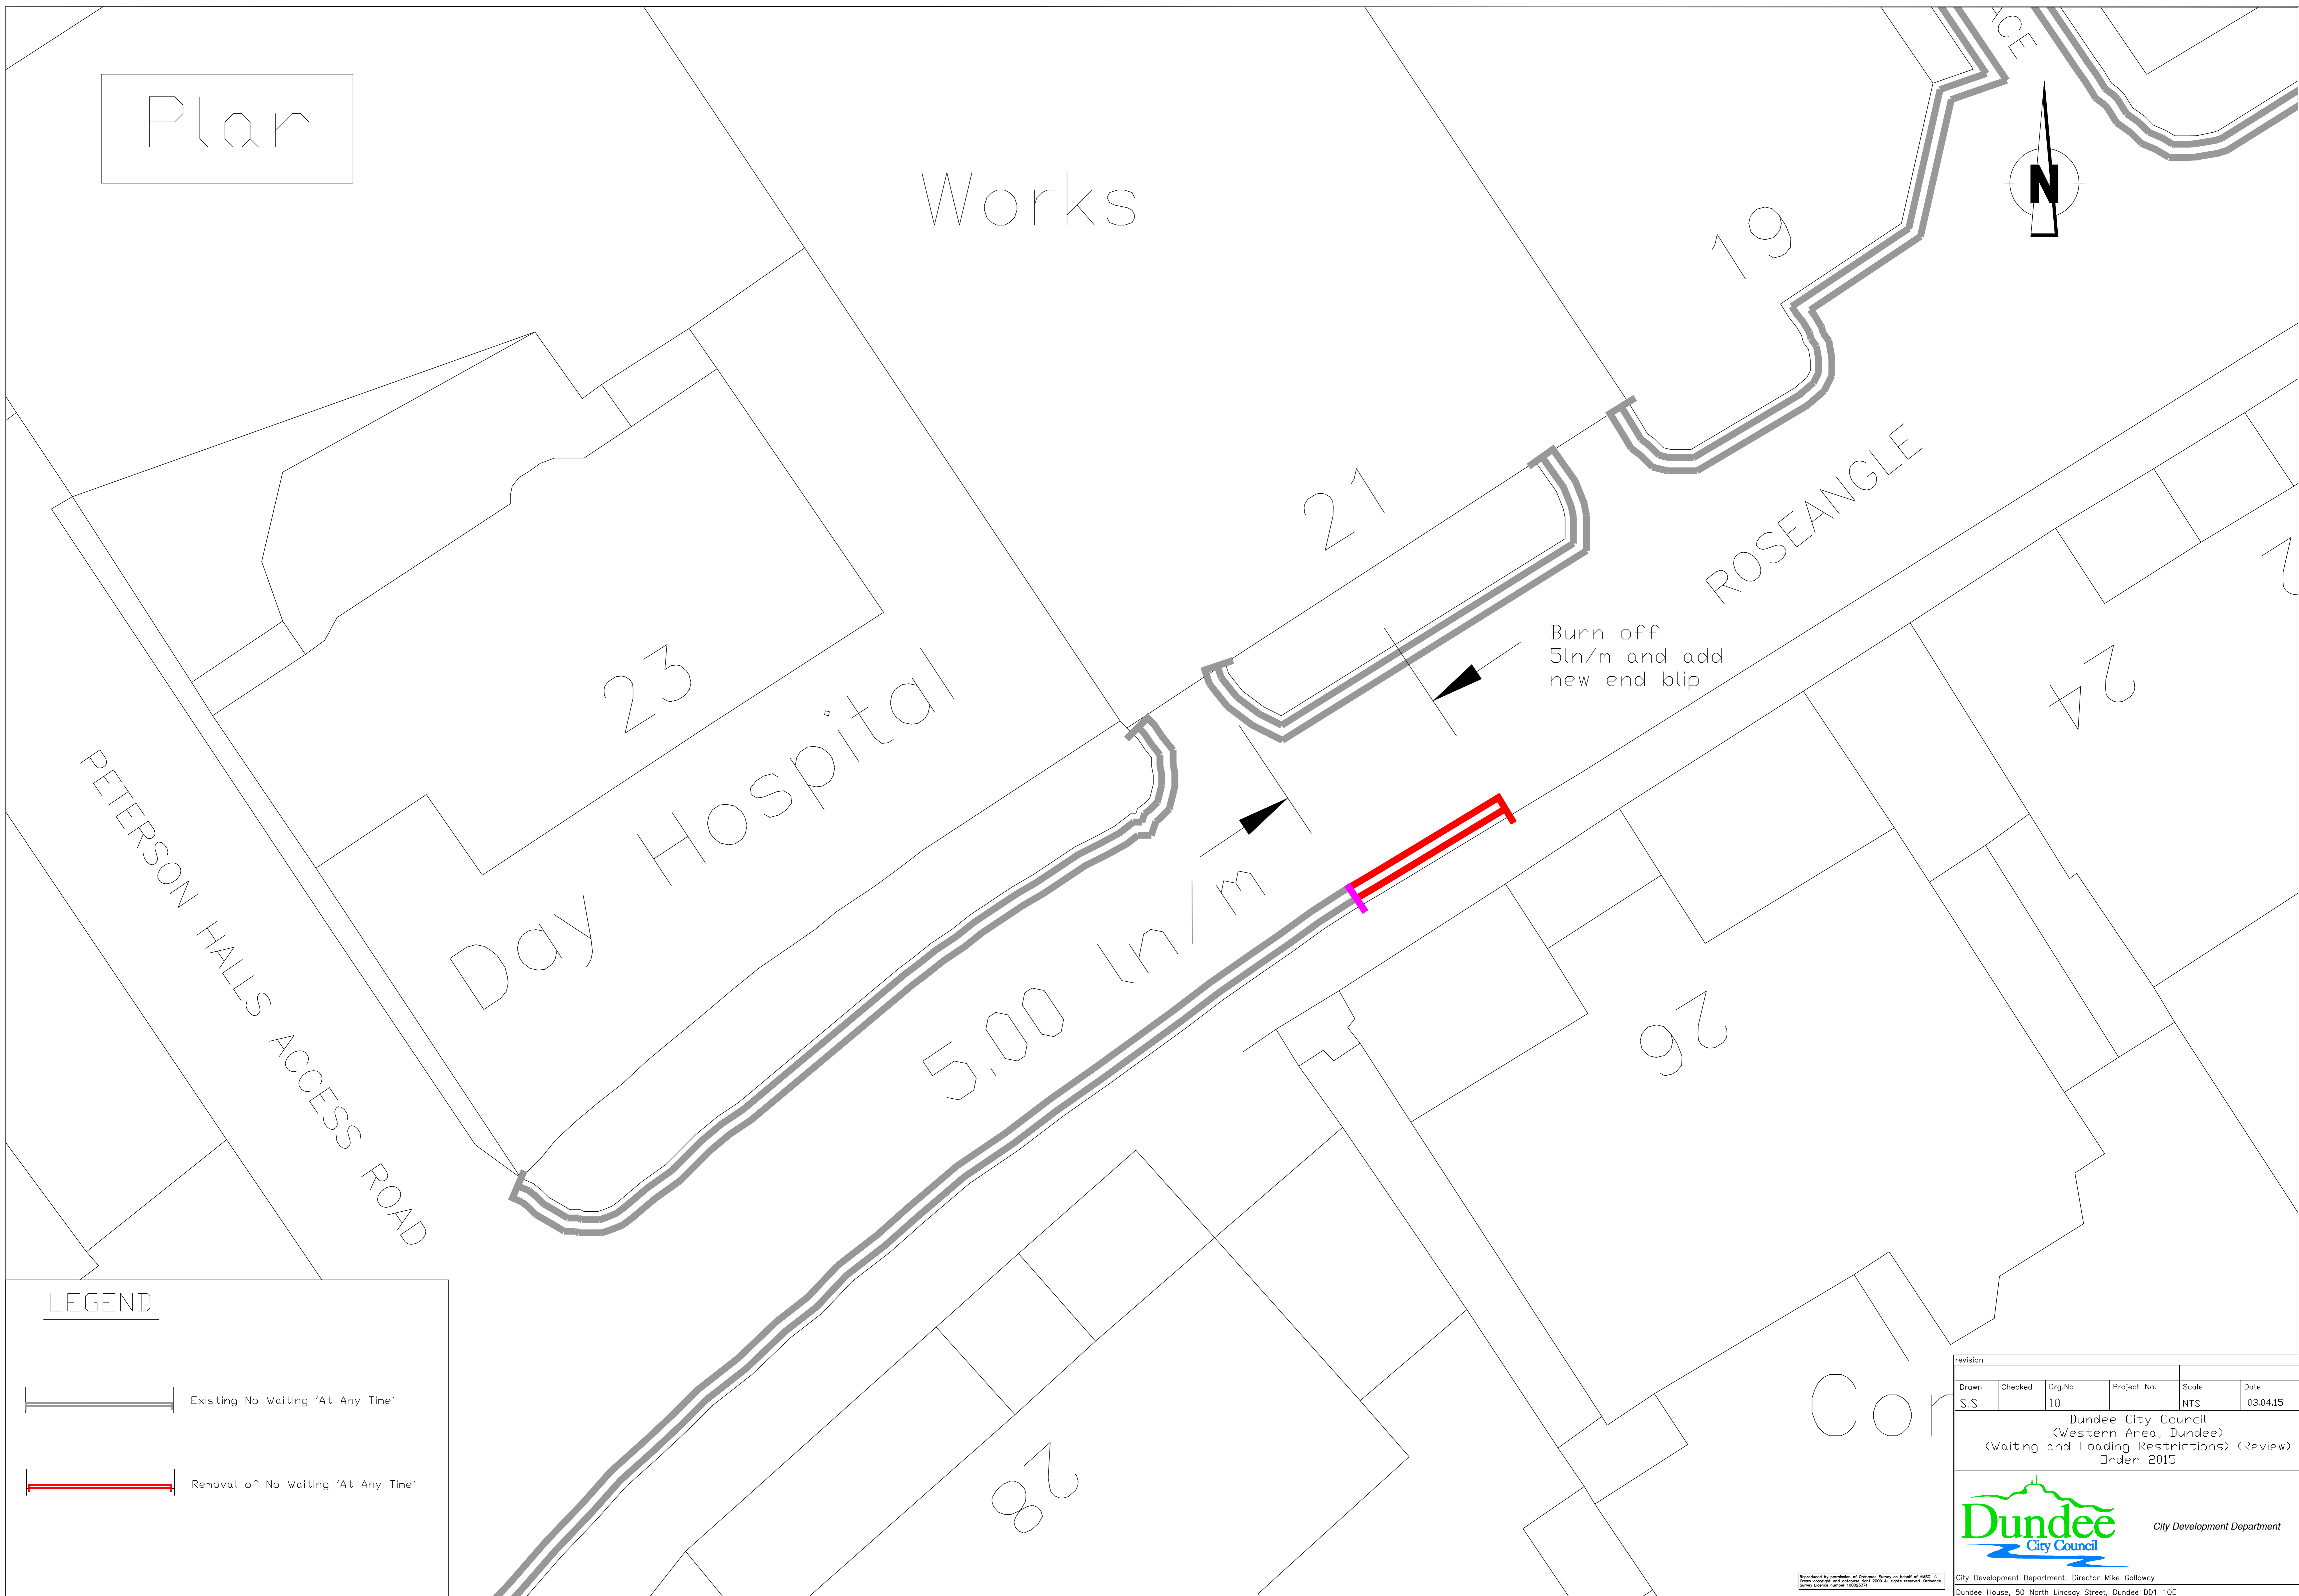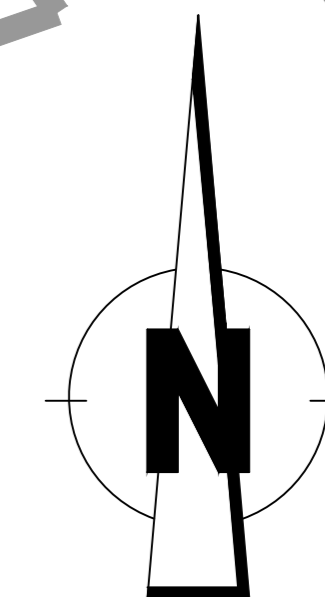

Burn off 5ln/m and add new end blip

LEGEND

Existing No Waiting 'At Any Time'

Removal of No Waiting 'At Any Time'

revision					
Drawn	Checked	Dwg.No.	Project No.	Scale	Date
S.S		10		NTS	03.04.15


Dundee City Council
(Western Area, Dundee)
(Waiting and Loading Restrictions) (Review)
Order 2015




City Development Department

City Development Department, Director Mike Galloway
Dundee House, 50 North Lindsay Street, Dundee DD1 1QE



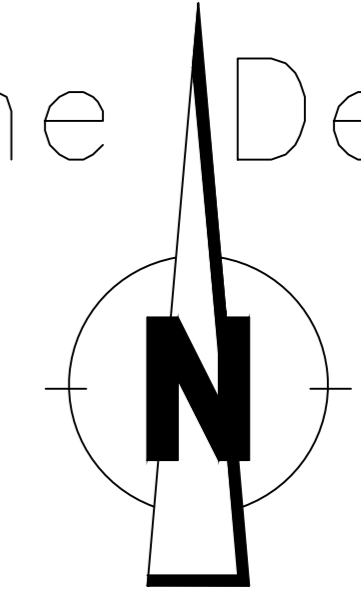

Prepared by the Dundee City Council on behalf of the Dundee City Council. All rights reserved. Dundee City Council, 2015.

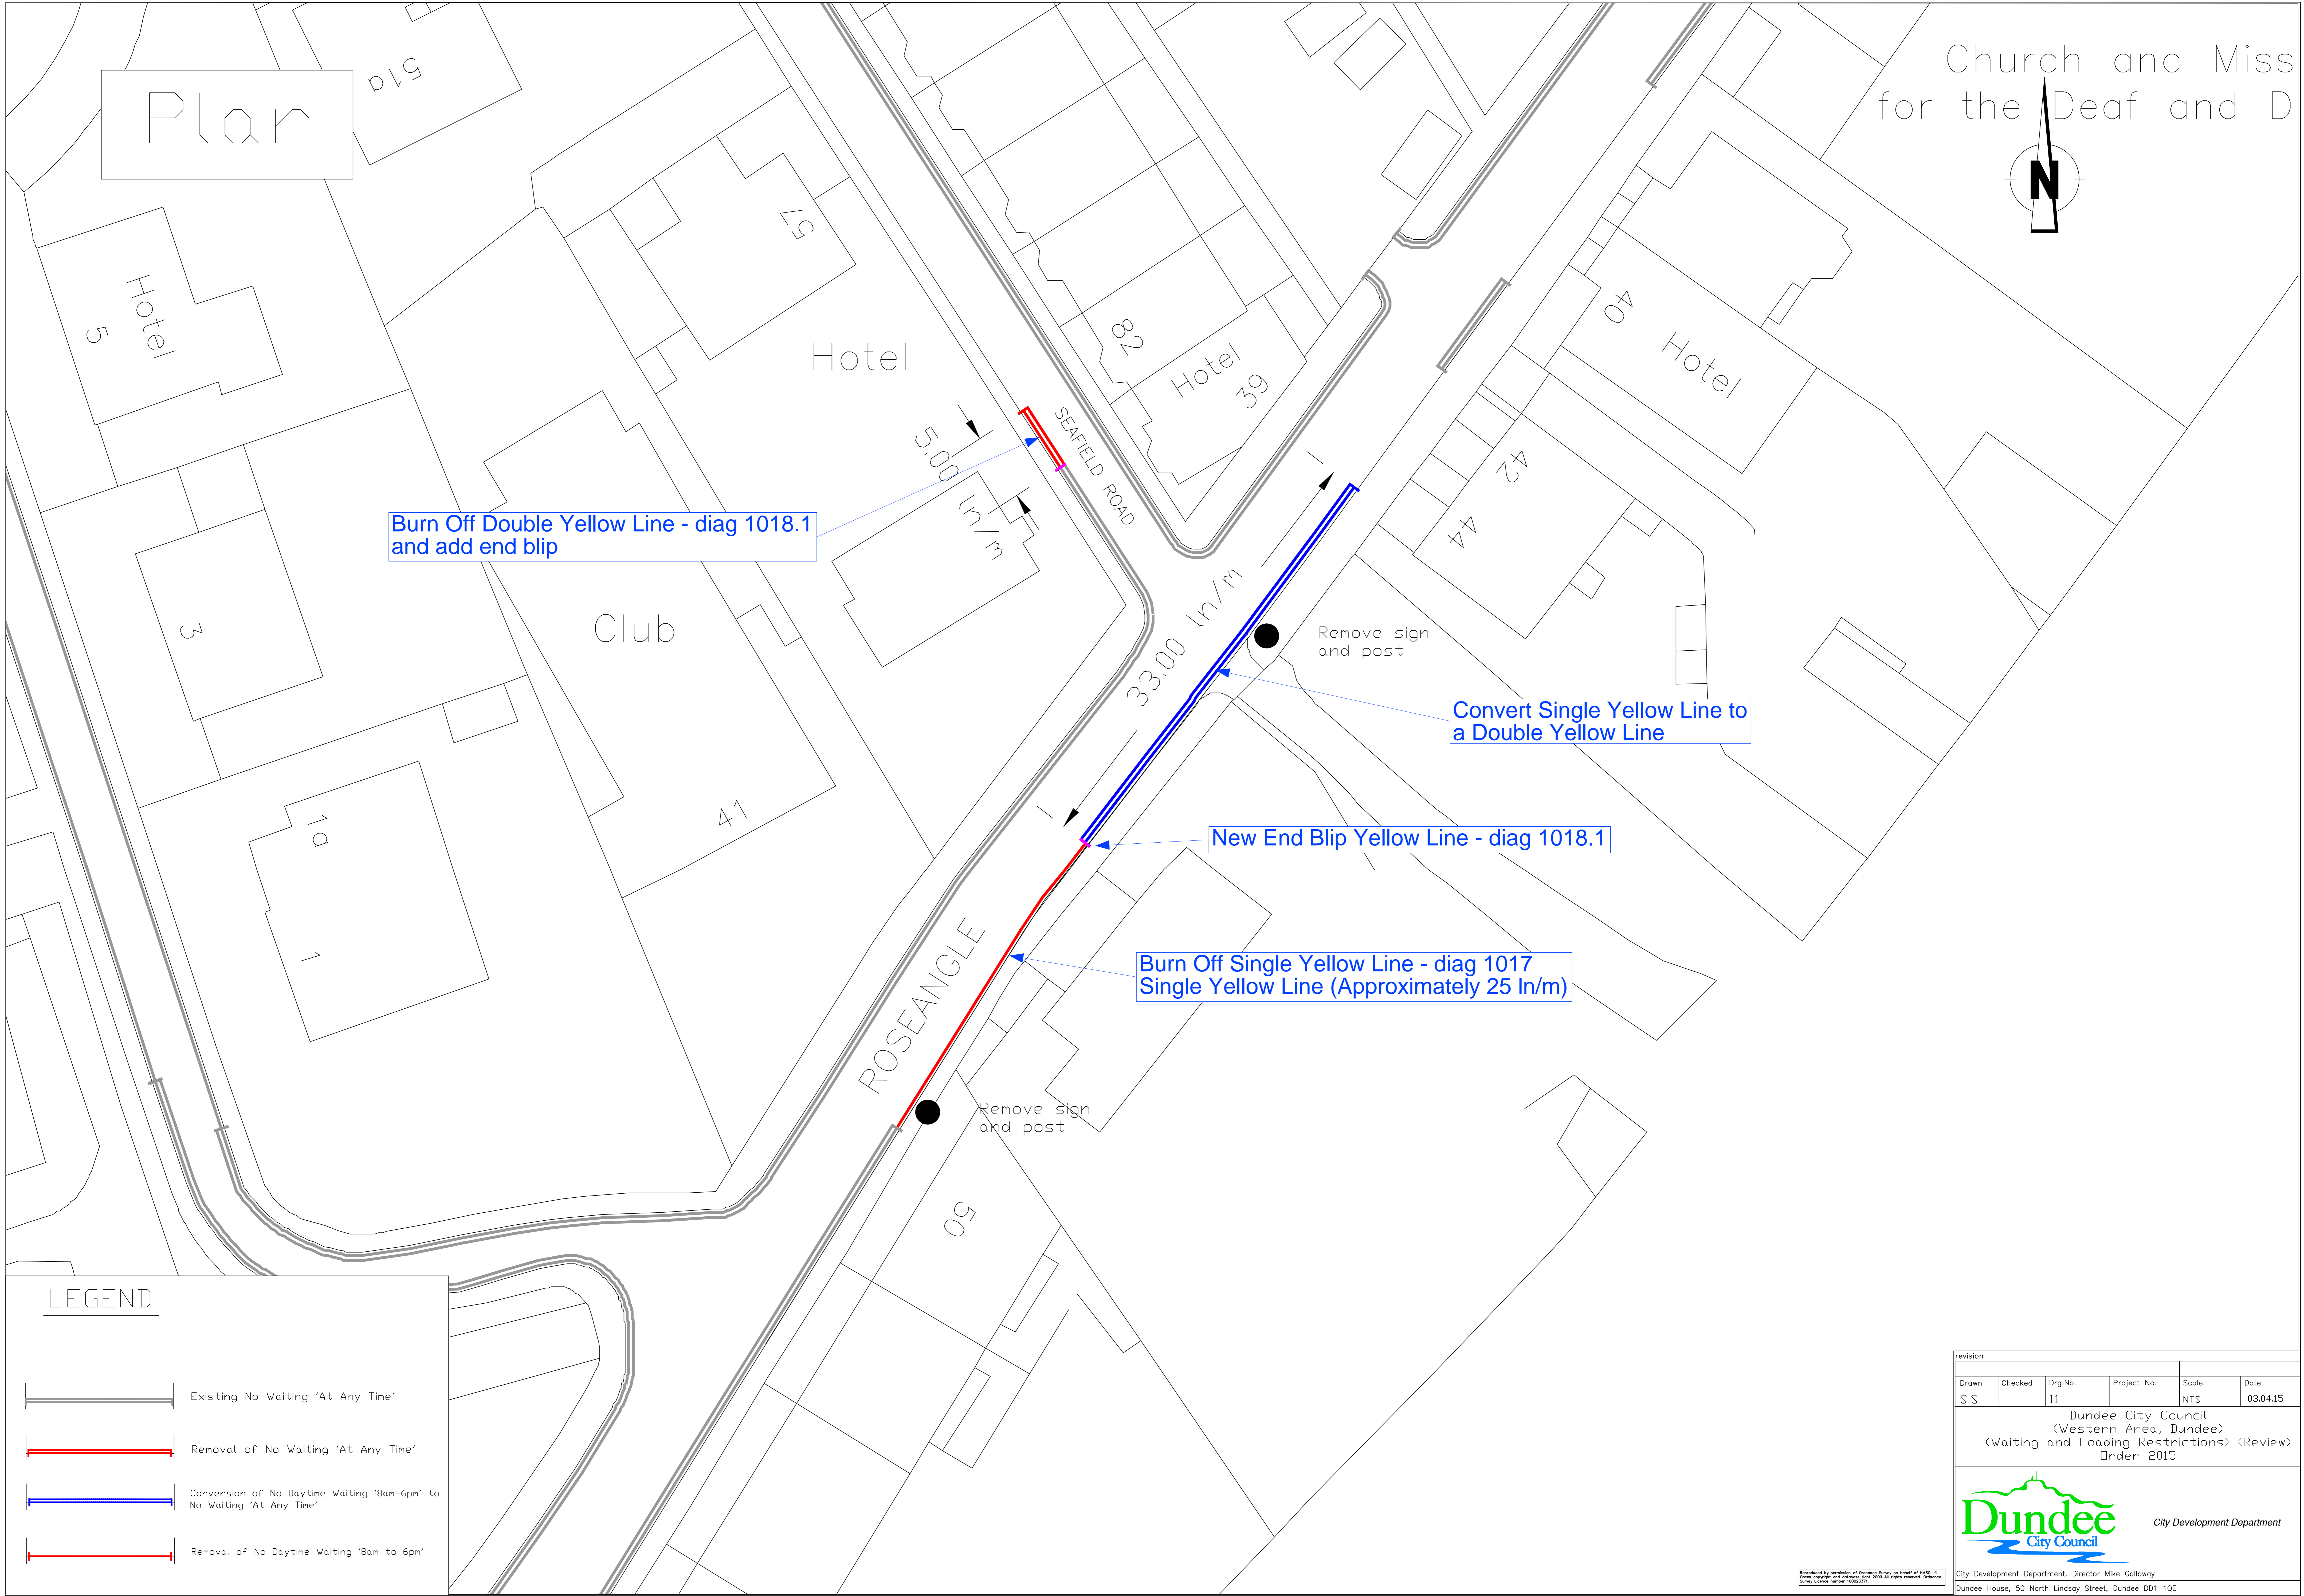

Plan



LEGEND

-  Existing No Waiting 'At Any Time'
-  Removal of No Waiting 'At Any Time'
-  Conversion of No Daytime Waiting '8am-6pm' to No Waiting 'At Any Time'
-  Removal of No Daytime Waiting '8am to 6pm'

revision					
Drawn	Checked	Dwg.No.	Project No.	Scale	Date
S.S		11		NTS	03.04.15


Dundee City Council
(Western Area, Dundee)
(Waiting and Loading Restrictions) (Review)
Order 2015



City Development Department, Director Mike Galloway
Dundee House, 50 North Lindsay Street, Dundee DD1 1QE

Prepared by the Dundee City Council Planning Department on behalf of the Dundee City Council. All rights reserved. Dundee City Council, 2015.

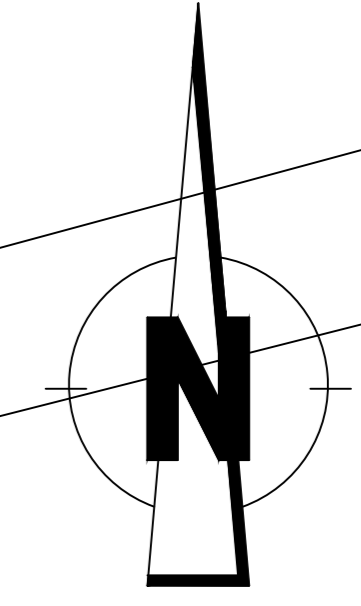

Plan



Burn Off Double Yellow Line - diag 1018.1 and add new end blip

5.00 m/m

LEGEND

-  Existing No Waiting 'At Any Time'
-  Removal of No Waiting 'At Any Time'

revision					
Drawn	Checked	Dwg.No.	Project No.	Scale	Date
S.S		12		NTS	03.04.15


Dundee City Council
(Western Area, Dundee)
(Waiting and Loading Restrictions) (Review)
Order 2015



City Development Department, Director Mike Galloway
Dundee House, 50 North Lindsay Street, Dundee DD1 1QE

Prepared by the Dundee City Council on behalf of the Dundee City Council. All rights reserved. Dundee City Council, 2015.

Plan

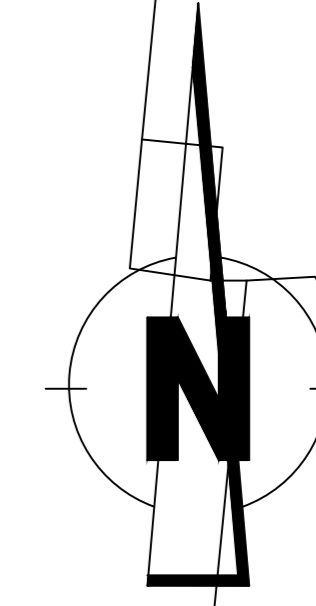

105

32

91
93

Burn Off Double Yellow Line - diag 1018.1
and add end blip

101

SHEPHERD'S LOAN

99



95

5.00 ln/m

MAGDALEN YARD ROAD

89

LEGEND

-  Existing No Waiting 'At Any Time'
-  Removal of No Waiting 'At Any Time'

revision					
Drawn	Checked	Dwg.No.	Project No.	Scale	Date
S.S		14		NTS	03.04.15

Dundee City Council
 (Western Area, Dundee)
 (Waiting and Loading Restrictions) (Review)
 Order 2015

